

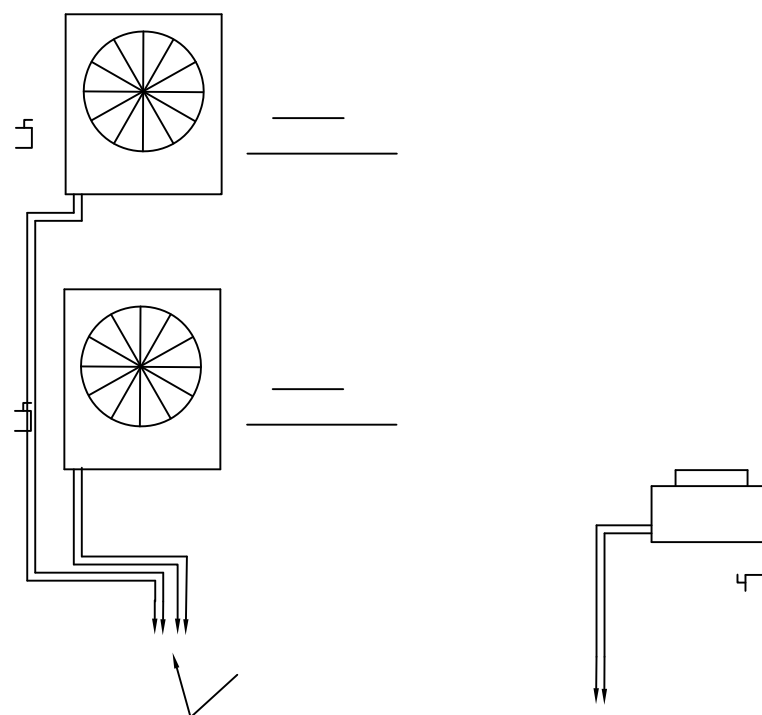
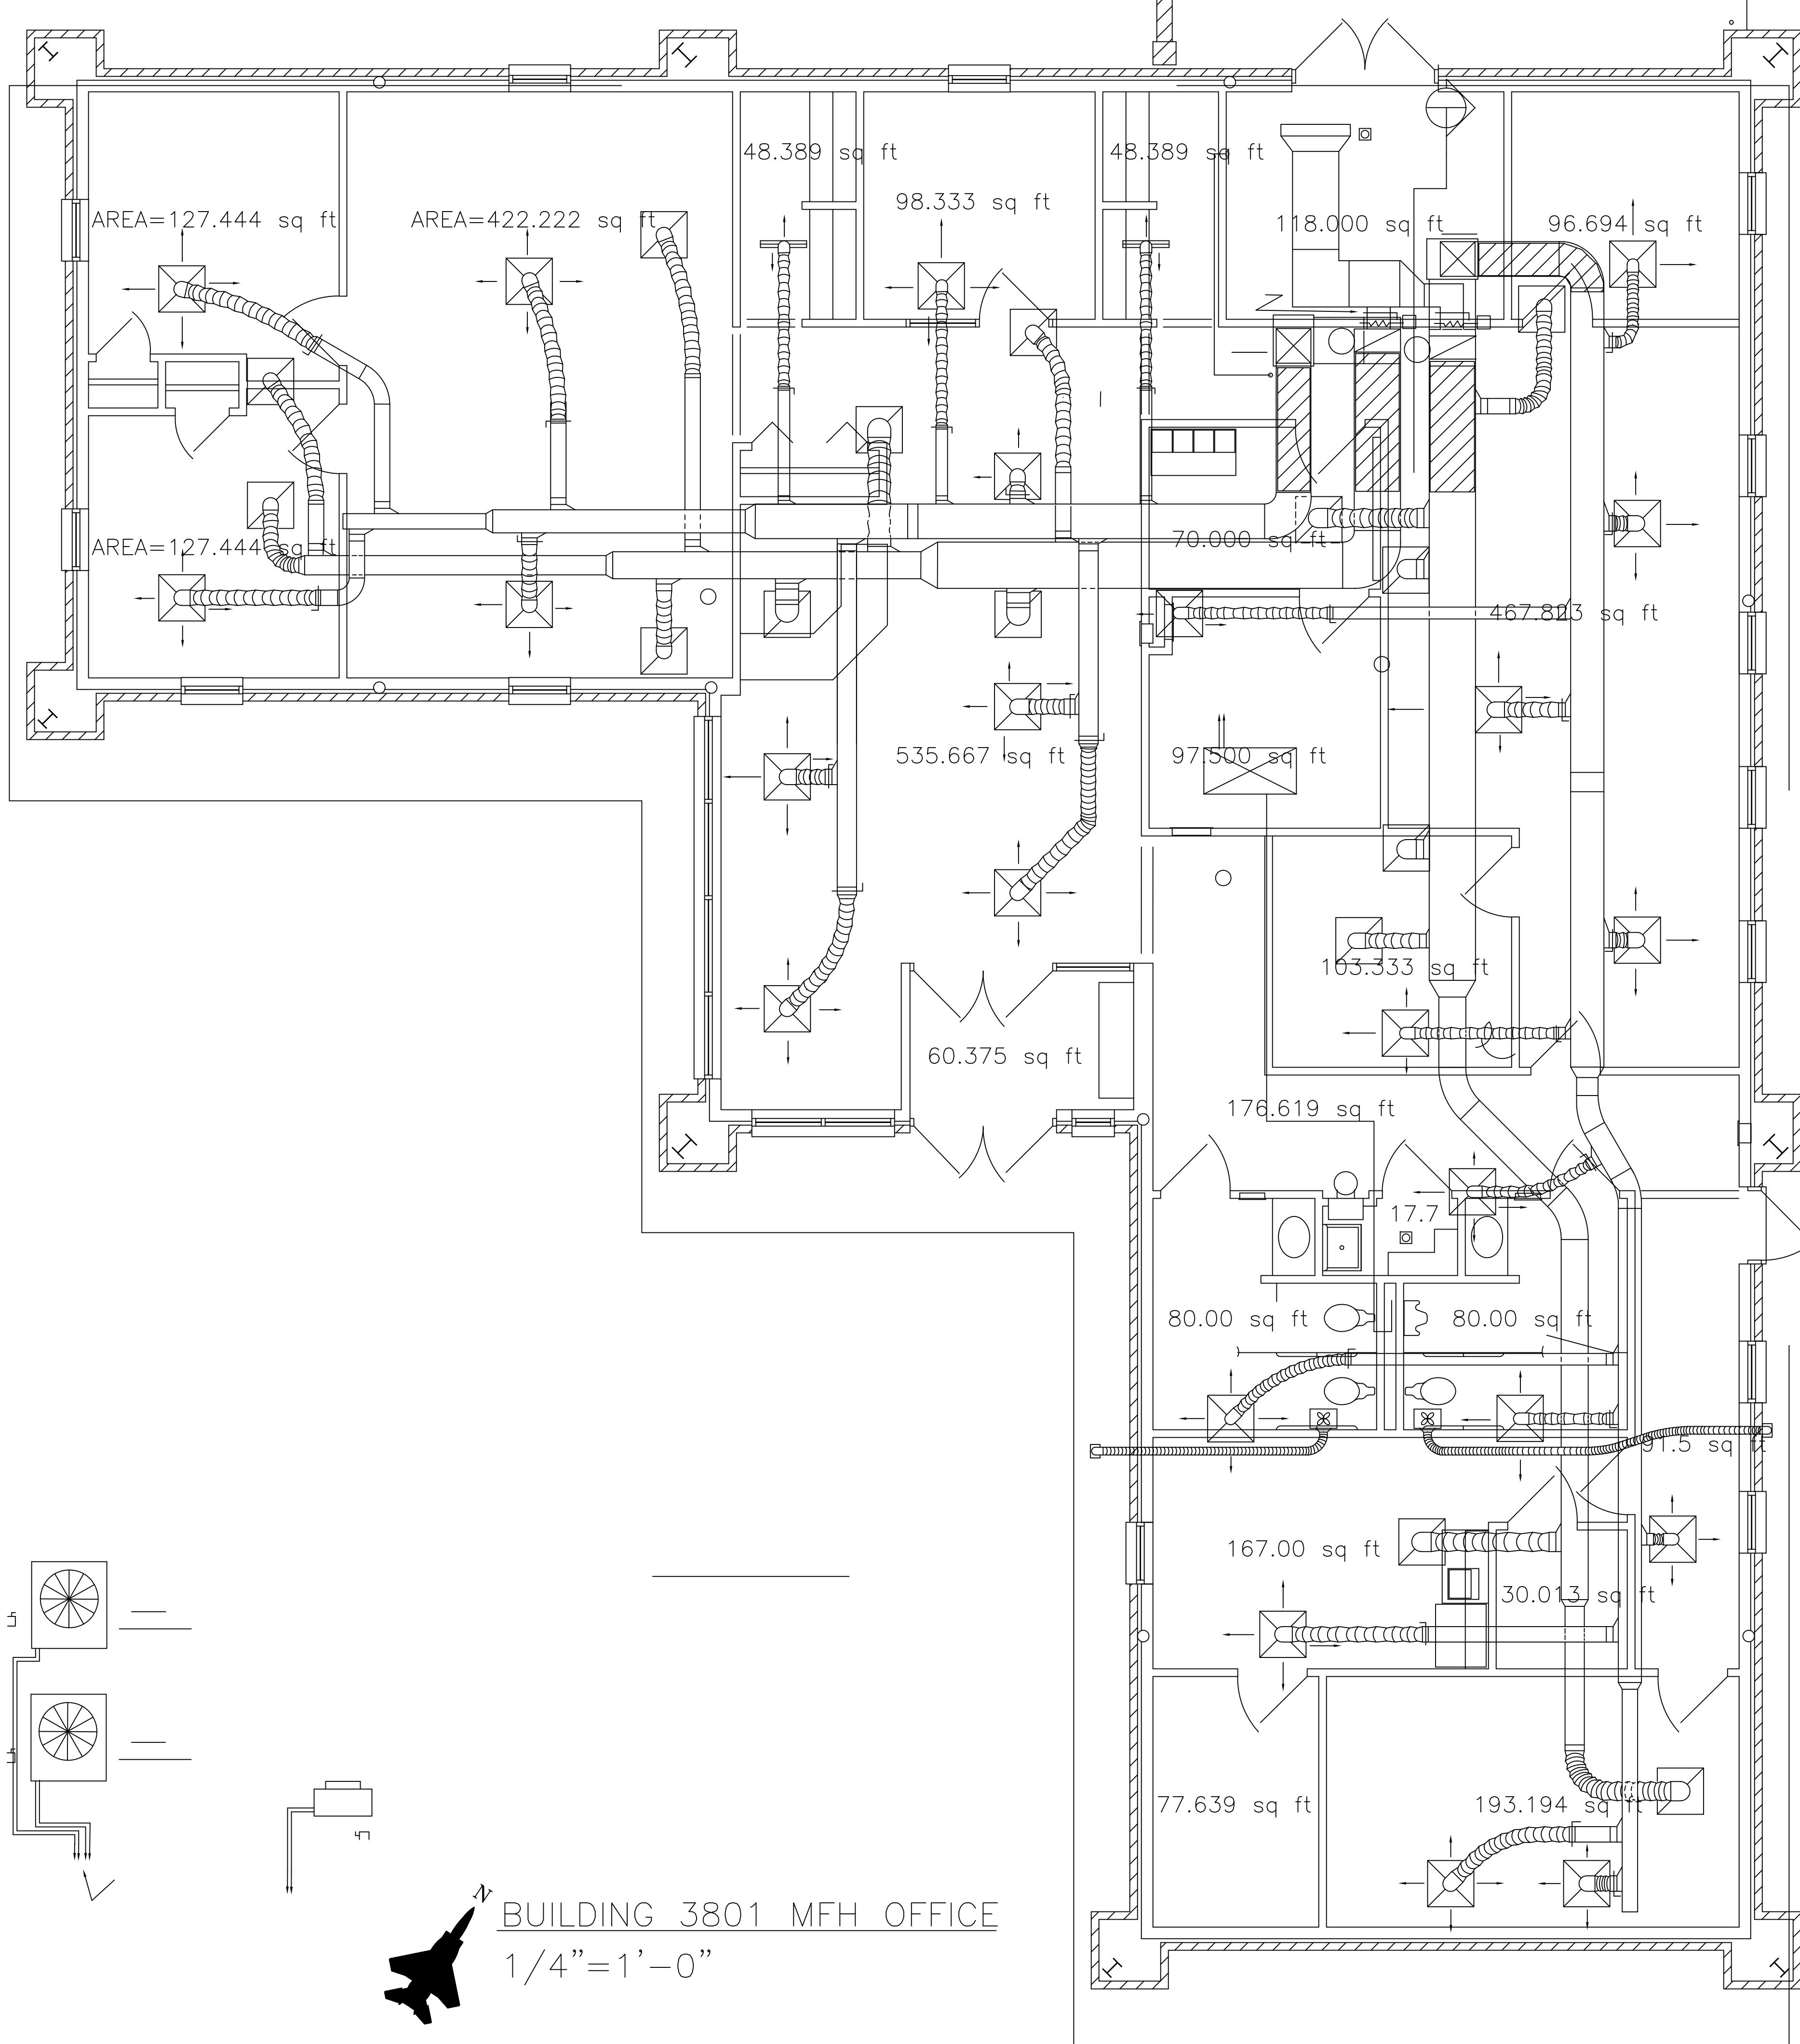


10 9 8 7 6 5 4 3 2 1


H G F E D C B A

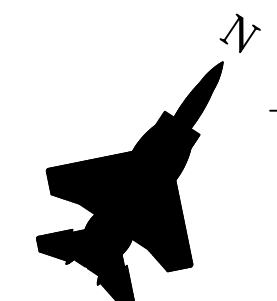

 BUILDING 3801 MFH OFFICE  
 1/4" = 1'-0"

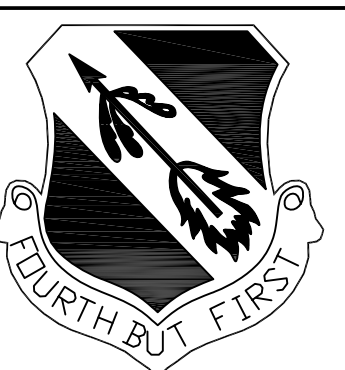

REV	DESCRIPTION	DATE	APPRVD

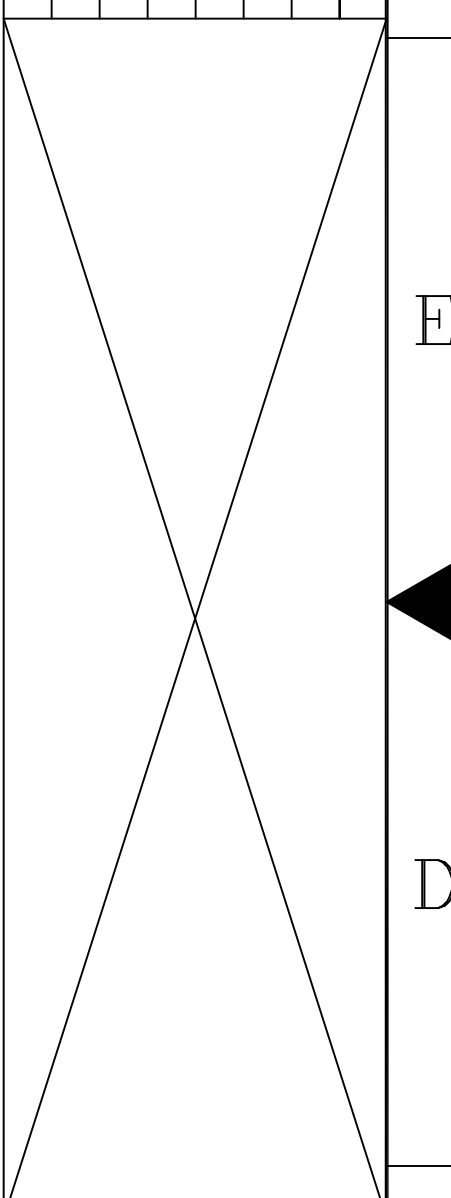

UNITED STATES AIR FORCE  
 4th CIVIL ENGINEER SQUADRON  
 SEYMOUR JOHNSON AIR FORCE BASE, NORTH CAROLINA  
 PROJECT TITLE: BUILDING 3801  
 DRAWING SHEET NAME: FLOORPLAN

DATE: 16 JUL 01  
 SCALE: AS SHOWN  
 DRAWING NUMBER:  
 PROJECT NUMBER:  
 DRAWN BY:  
 SHEET 1 OF 1

10 9 8 7 6 5 4 3 2 1