


Seymour Johnson AFB - MHPI "710" End-State Waste Water Map


Legend

- Wastewater Junction
- Wastewater Meter
- Wastewater Valve
- Wastewater Oil Water Separator
- Wastewater Pump Ejector Station
- abandoned/inactive pipe
- force main
- main line
- Parcel Boundary

NOTE: The PODs shall be the upstream side of the cleanout device typically located within 10 feet of each facility.

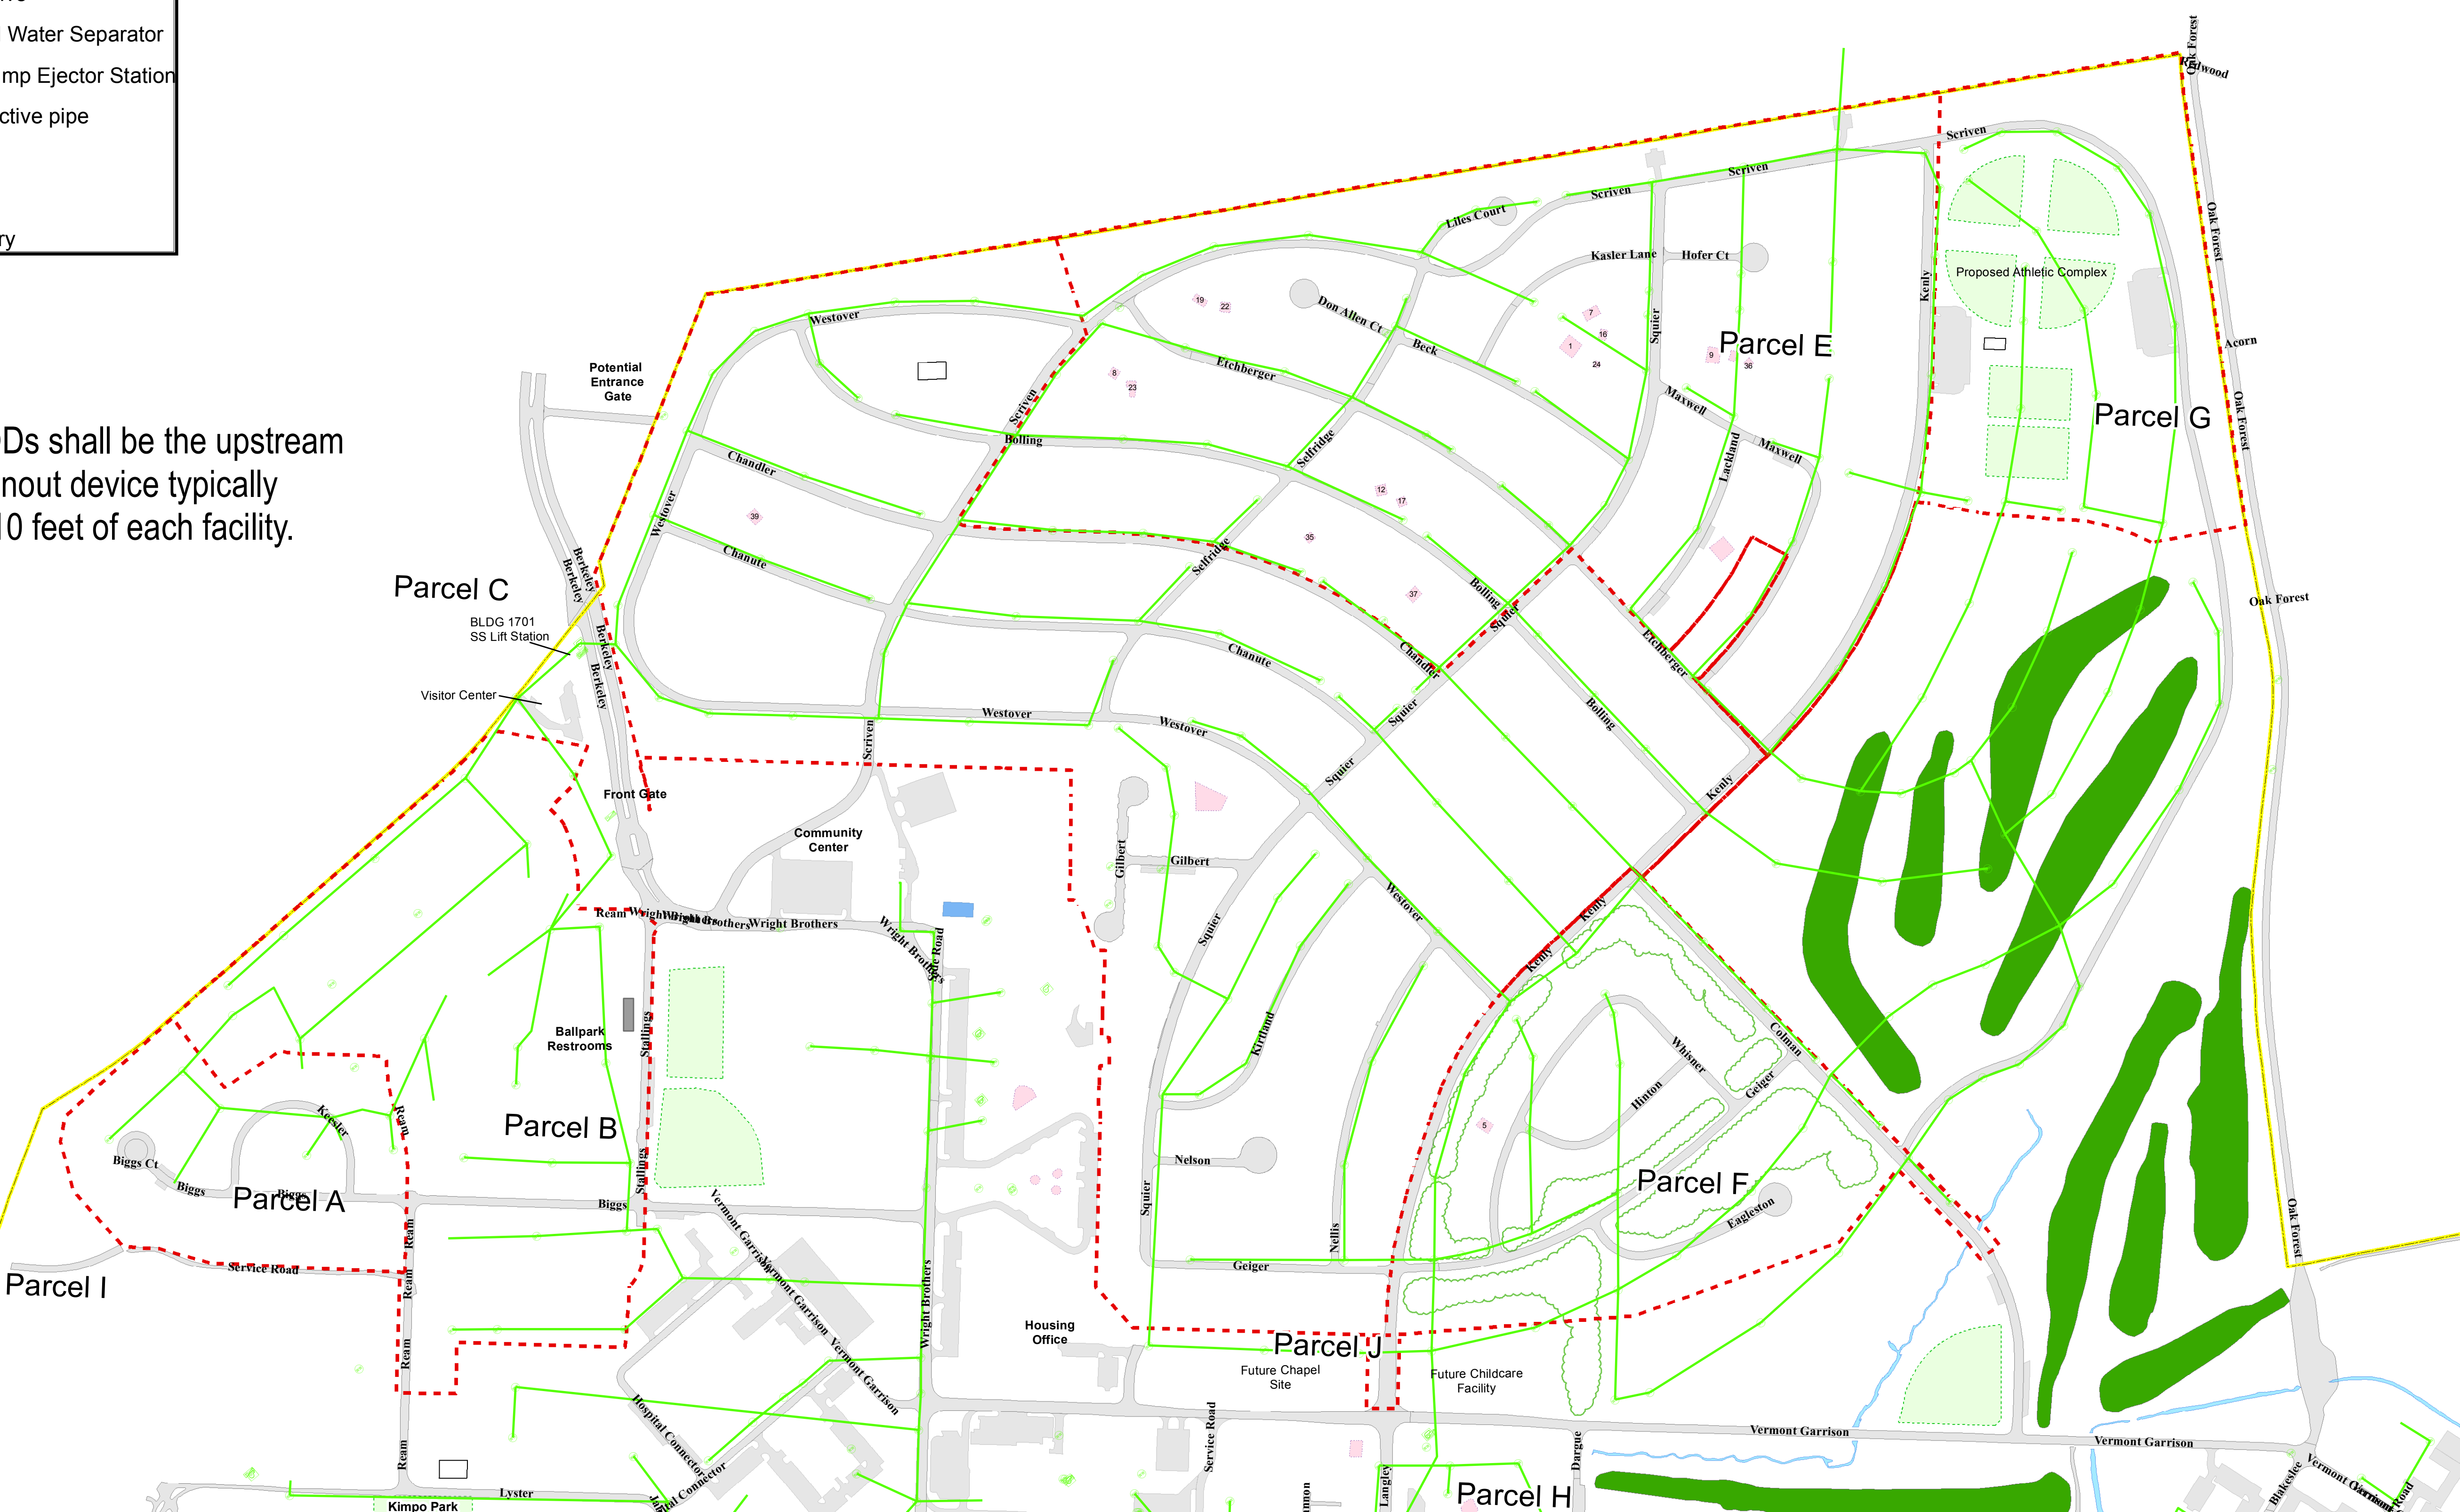

REV	DESCRIPTION	DATE	APPROVD
1			

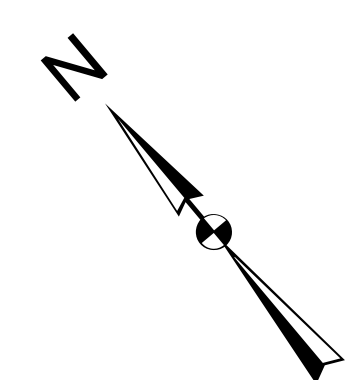

UNITED STATES AIR FORCE 4TH CIVIL ENGINEER SQUADRON SEYMOUR JOHNSON AIR FORCE BASE, NORTH CAROLINA PROJECT TITLE DRAWING SHEET NAME Seymour Johnson AFB	DATE 17 Aug 2010 SCALE 1 inch = 300 feet DRAWING NUMBER Wastewater.mxd PROJECT NUMBER V:/GeoBase/Projects/GIO/Housing DESIGNED BY ZJP SHEET 1 OF 1
--	--